

CIDADE JARDIM

JARDIM DUQUE DE CAXIAS

P. PRUDENTE

PROP. MARIO RAMOS DE FREITAS

ESCALA 1:1000

VILA GENI



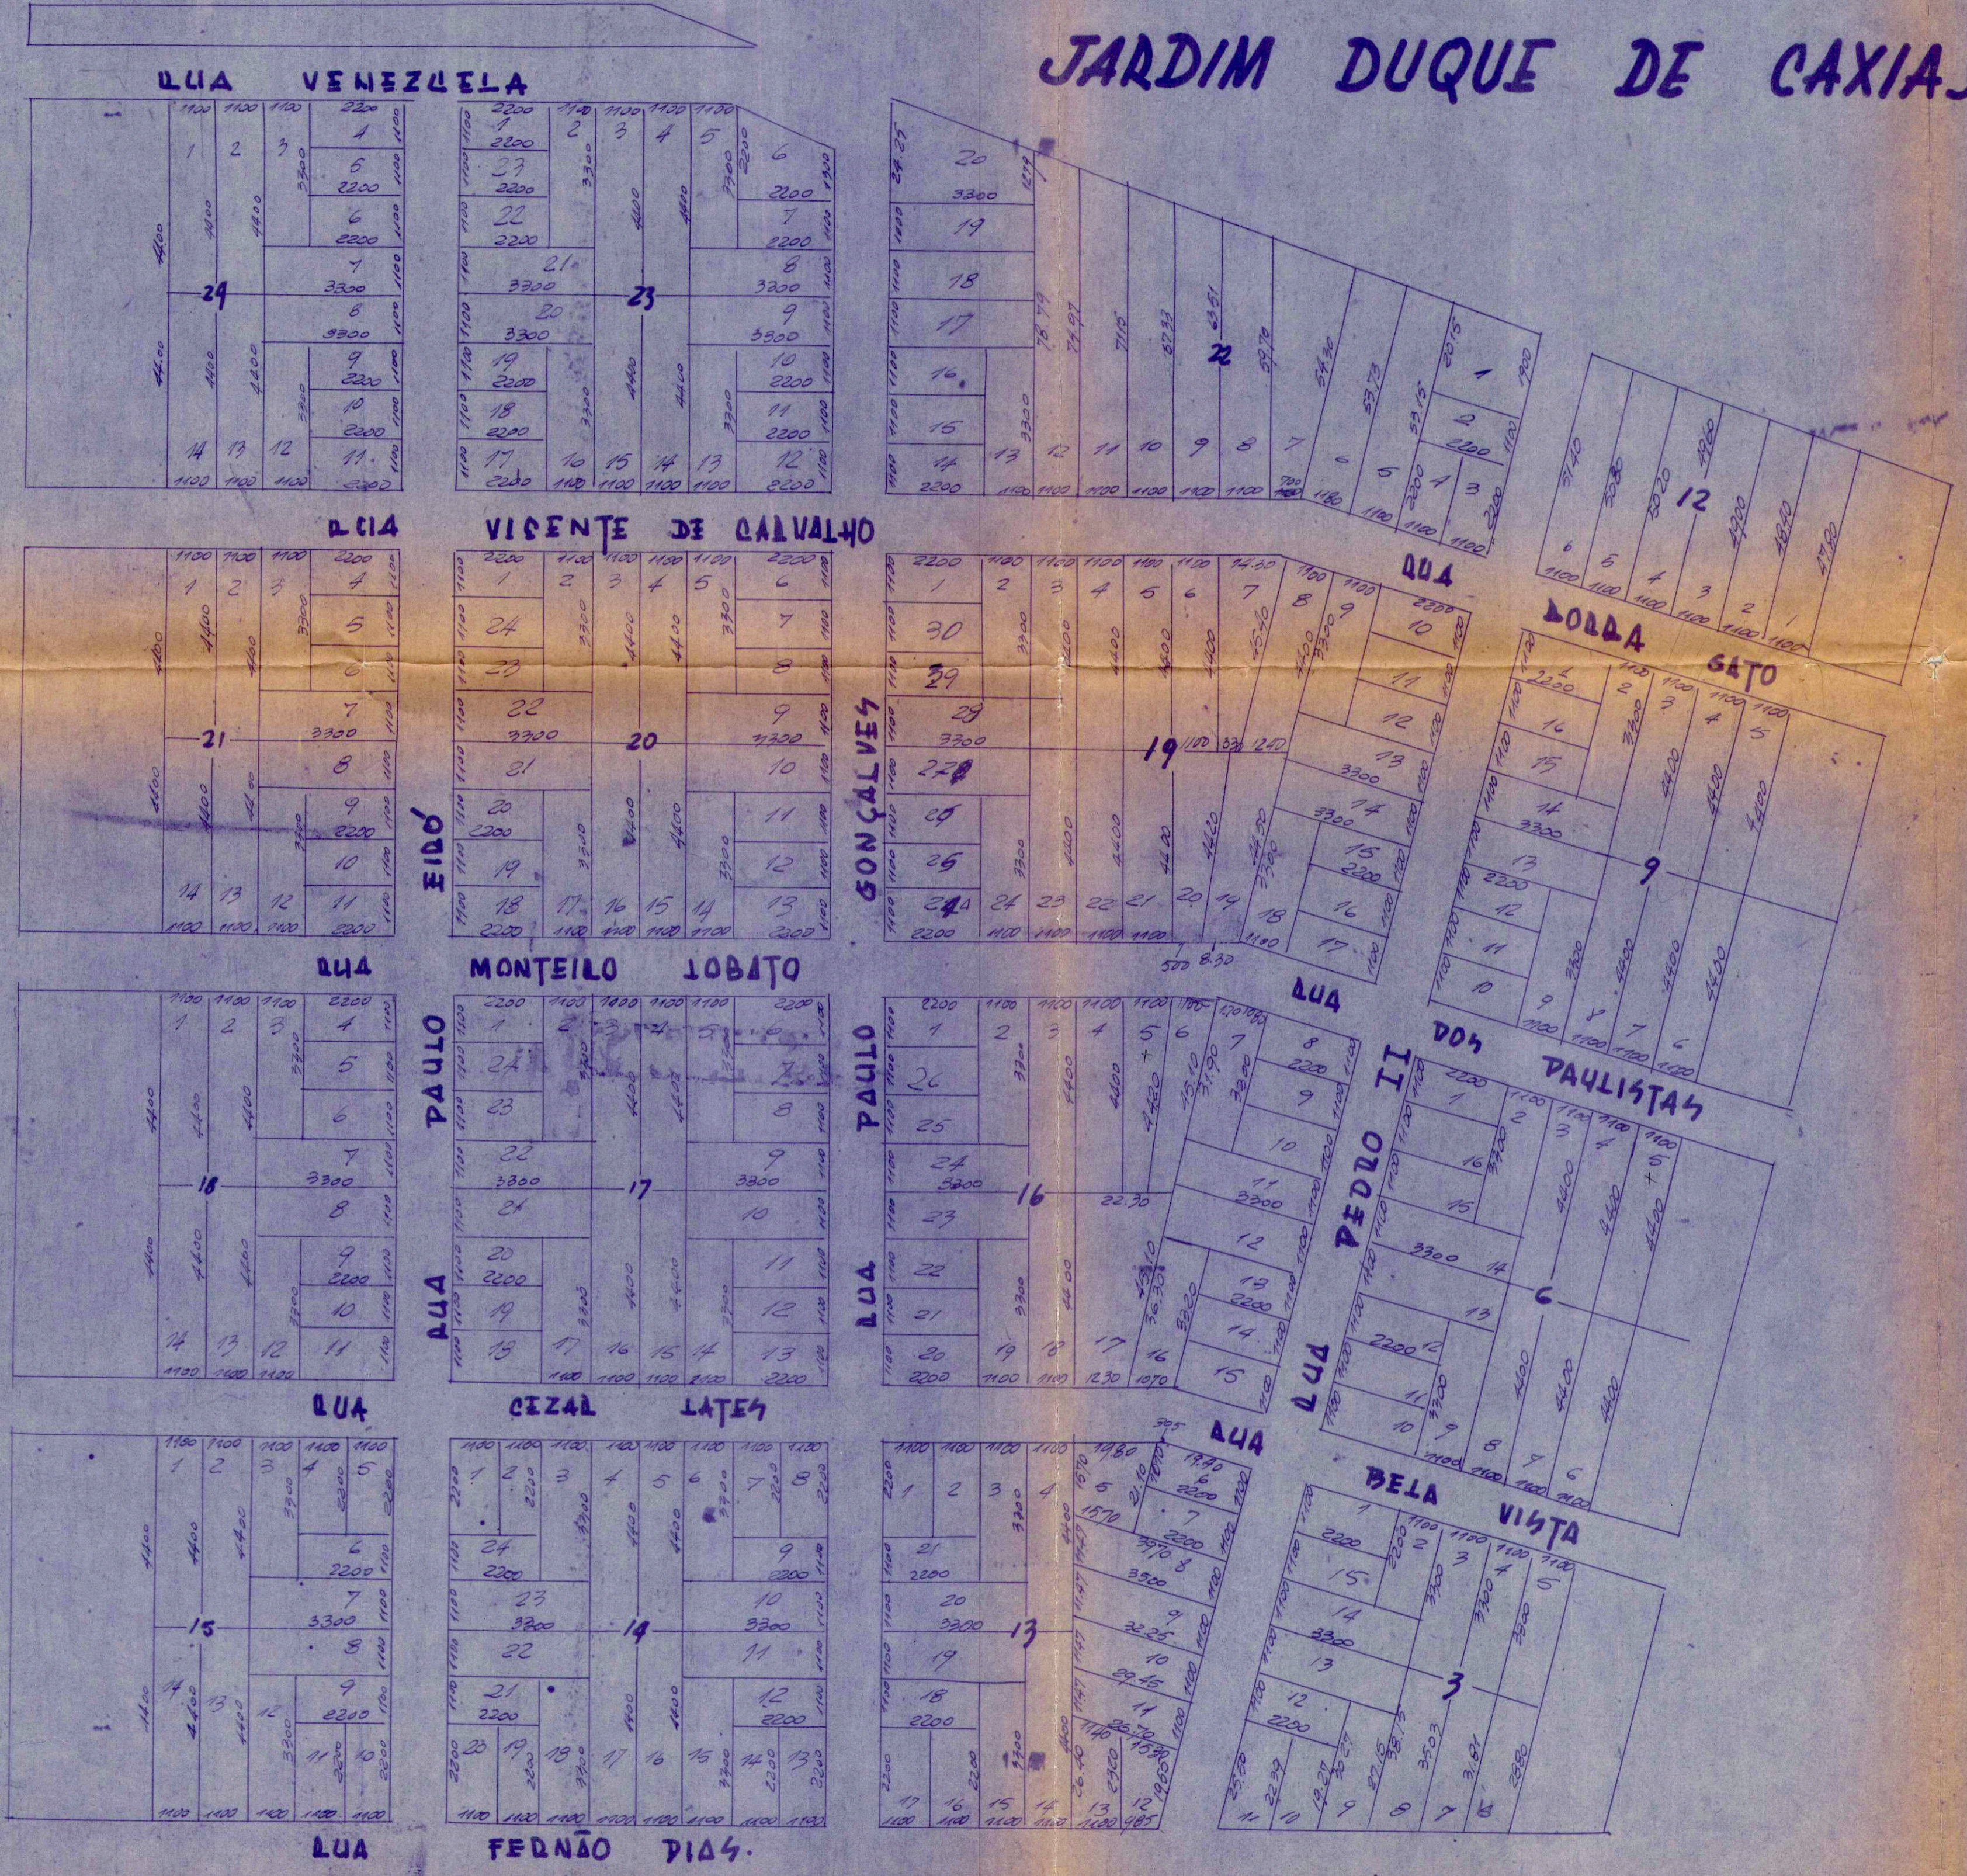


TABELA DAS ÁREAS

QUADRA 3= 15 LOTES	4695 m ²
QUADRA 6= 16 LOTES	5808 m ²
QUADRA 9= 16 LOTES	5808 m ²
QUADRA 12= 6 LOTES	3271 m ²
QUADRA 13= 21 LOTES	6.631 m ²
QUADRA 14= 24 LOTES	7.744 m ²
QUADRA 15= 14 LOTES	4.840 m ²
QUADRA 16= 26 LOTES	8.850 m ²
QUADRA 17= 24 LOTES	7.744 m ²
QUADRA 18= 14 LOTES	4.840 m ²
QUADRA 19= 30 LOTES	11.740 m ²
QUADRA 20= 24 LOTES	7.744 m ²
QUADRA 21= 14 LOTES	4.840 m ²
QUADRA 22= 20 LOTES	9.719 m ²
QUADRA 23= 23 LOTES	7.695 m ²
QUADRA 24= 14 LOTES	4.840 m ²

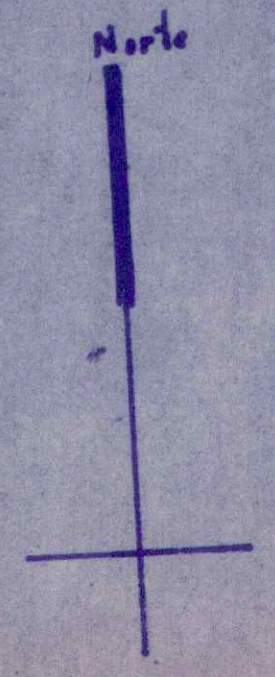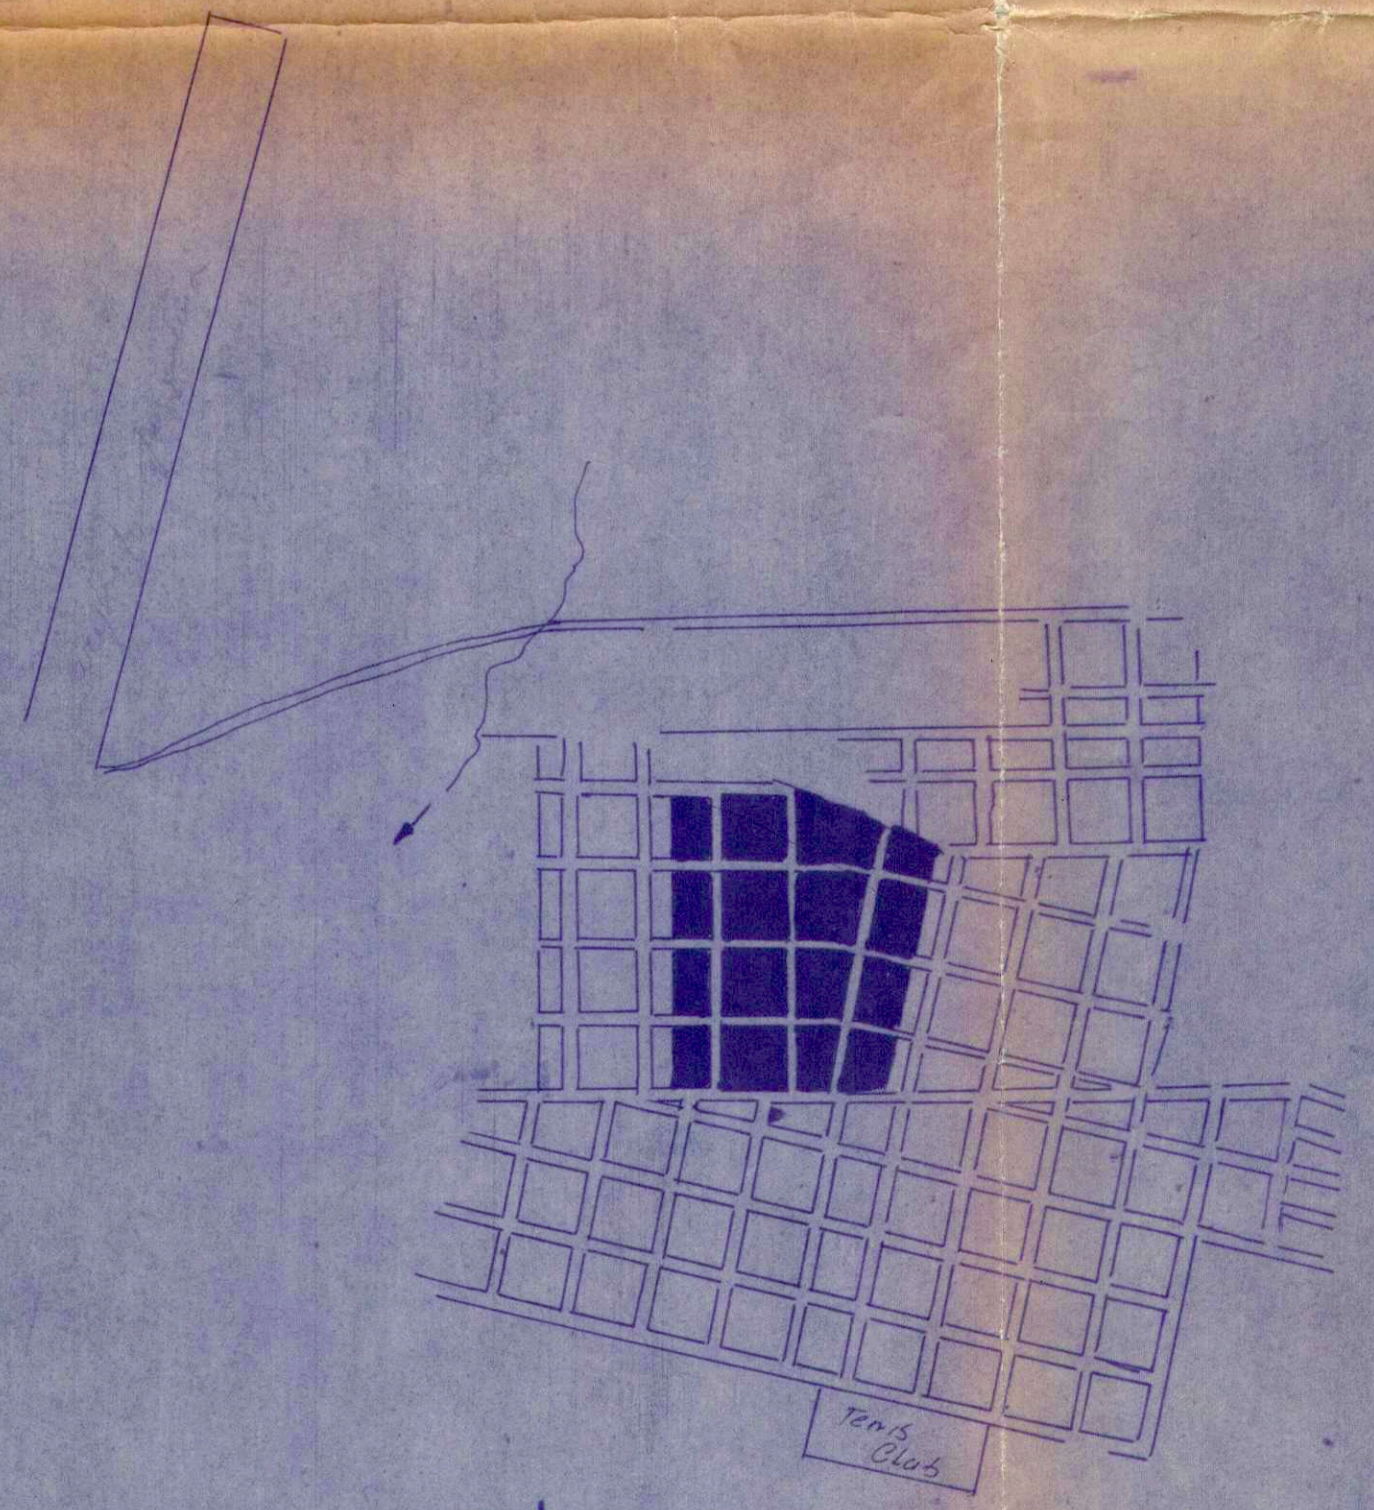

SITUAÇÃO

Mario Ramos de Freitas
22.1.63

JARDIM DAULISTA

SITUAÇÃO 22